



Address 1 Sandy Ln  
**Church Crookham, Fleet,  
Hampshire GU52 8LA, UK**

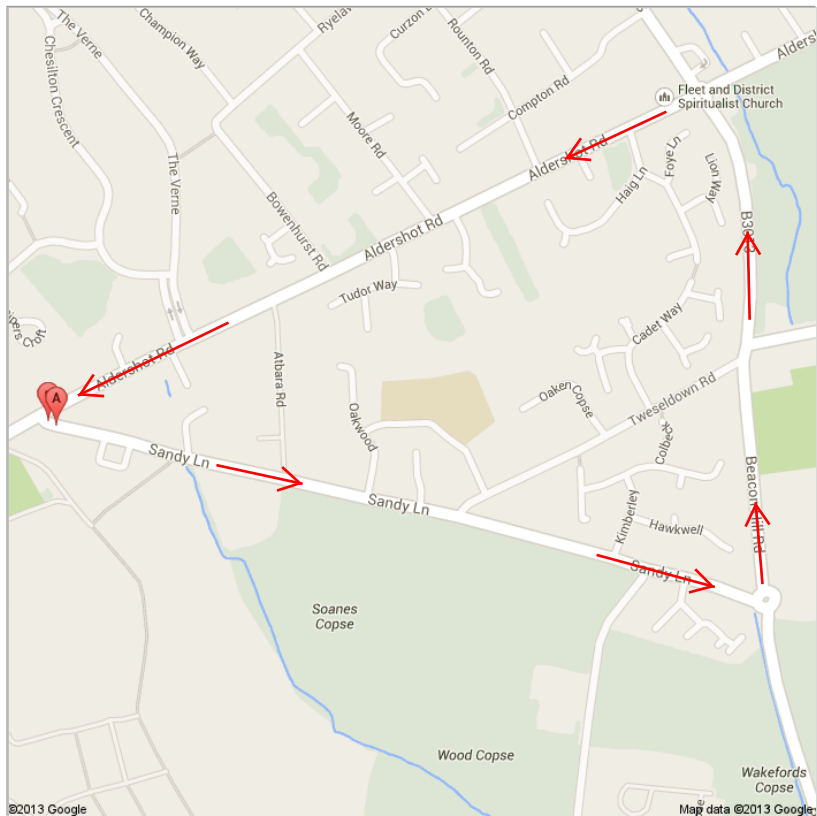

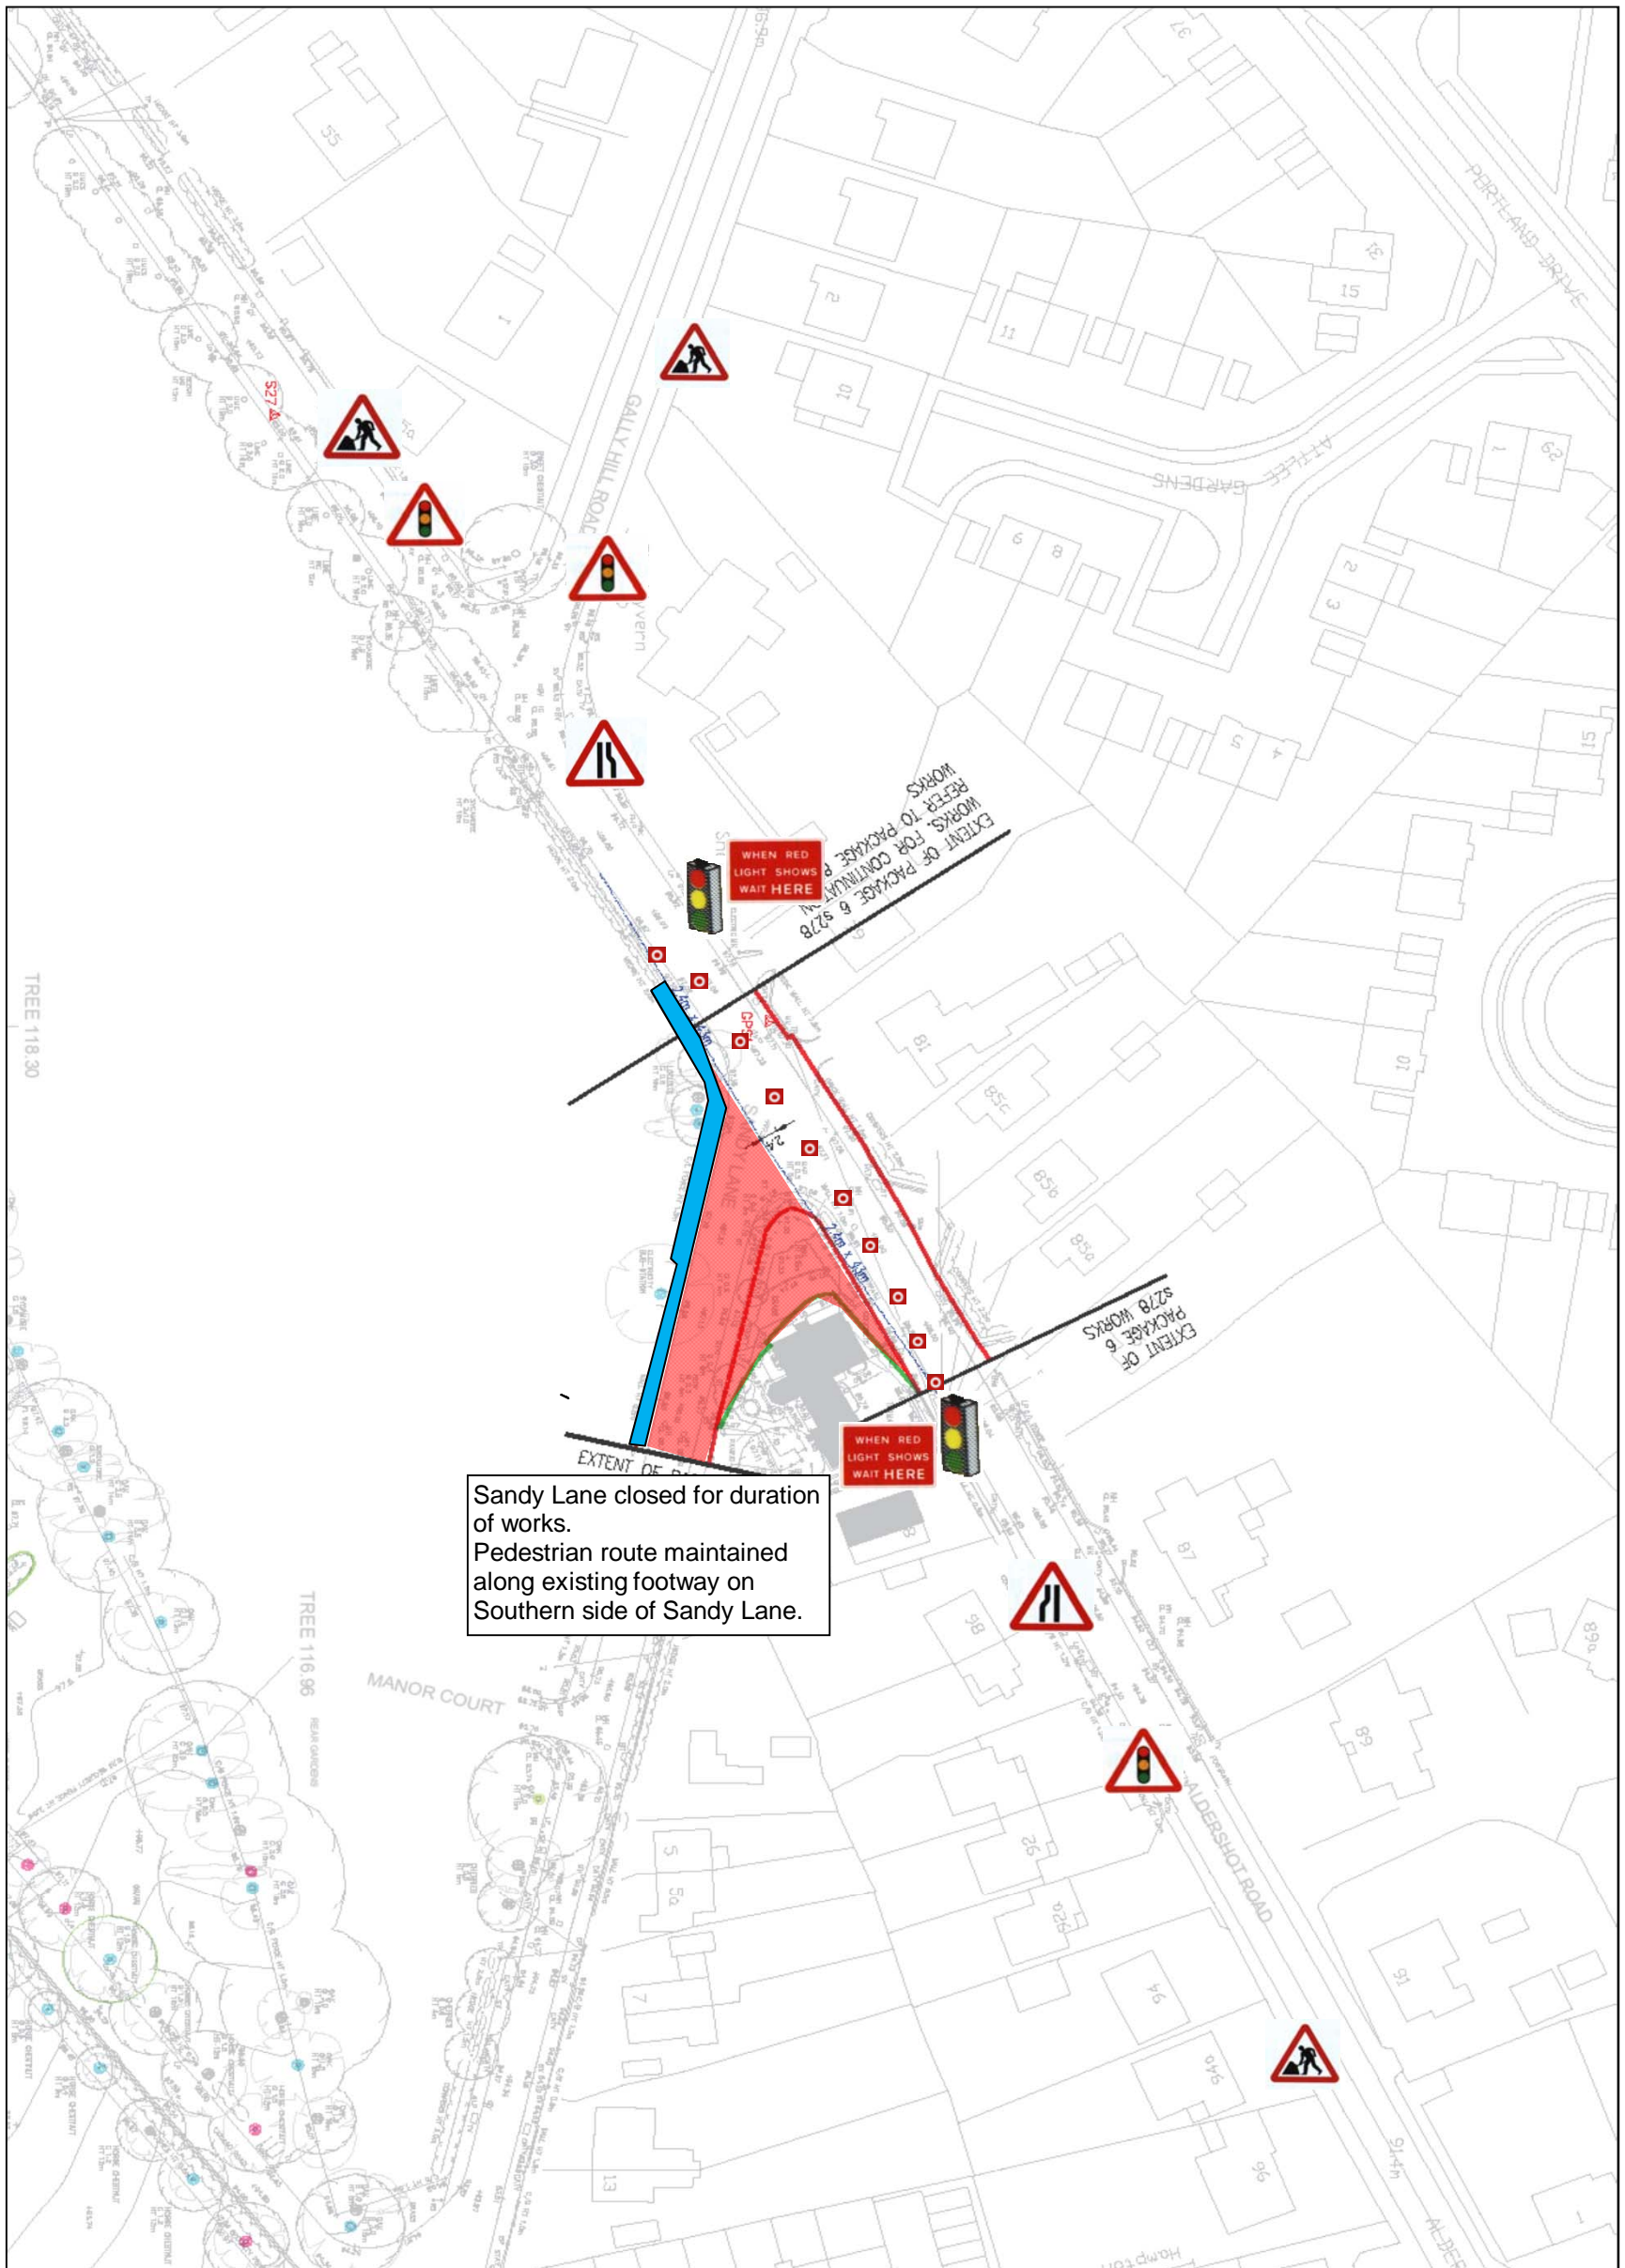

<b>Title</b>	<b>Traffic Management Plans</b>	<b>Number</b>	<b>Package 6 TM 1</b>
<b>Project</b>	<b>Works under 2-way lights</b>	<b>Sign Spacing to Chapter 8 Specification</b>	
<b>Works</b>	<b>Kerbing and Footway Works</b>	<b>Off Peak</b>	
1)	<b>Cone Size : 450 mm</b>		
2)	<b>Sign Size : 750 mm</b>		
3)	<b>Signs To Be Reflectorised</b>		
4)	<b>Steady Beacons To Be Used At Night</b>		
5)	<b>Cone Spacing 5m</b>		